

Schedule 251 to By-law 89-86
 Schedule "A" to amending
 By-law 2016-370 Bayview Drive, Barrie


MAYOR - J. LEIHAN

CITY CLERK - DAWN A. MCALPINE

SITE PLAN
 SCALE 1:400



GEORGIAN Drive

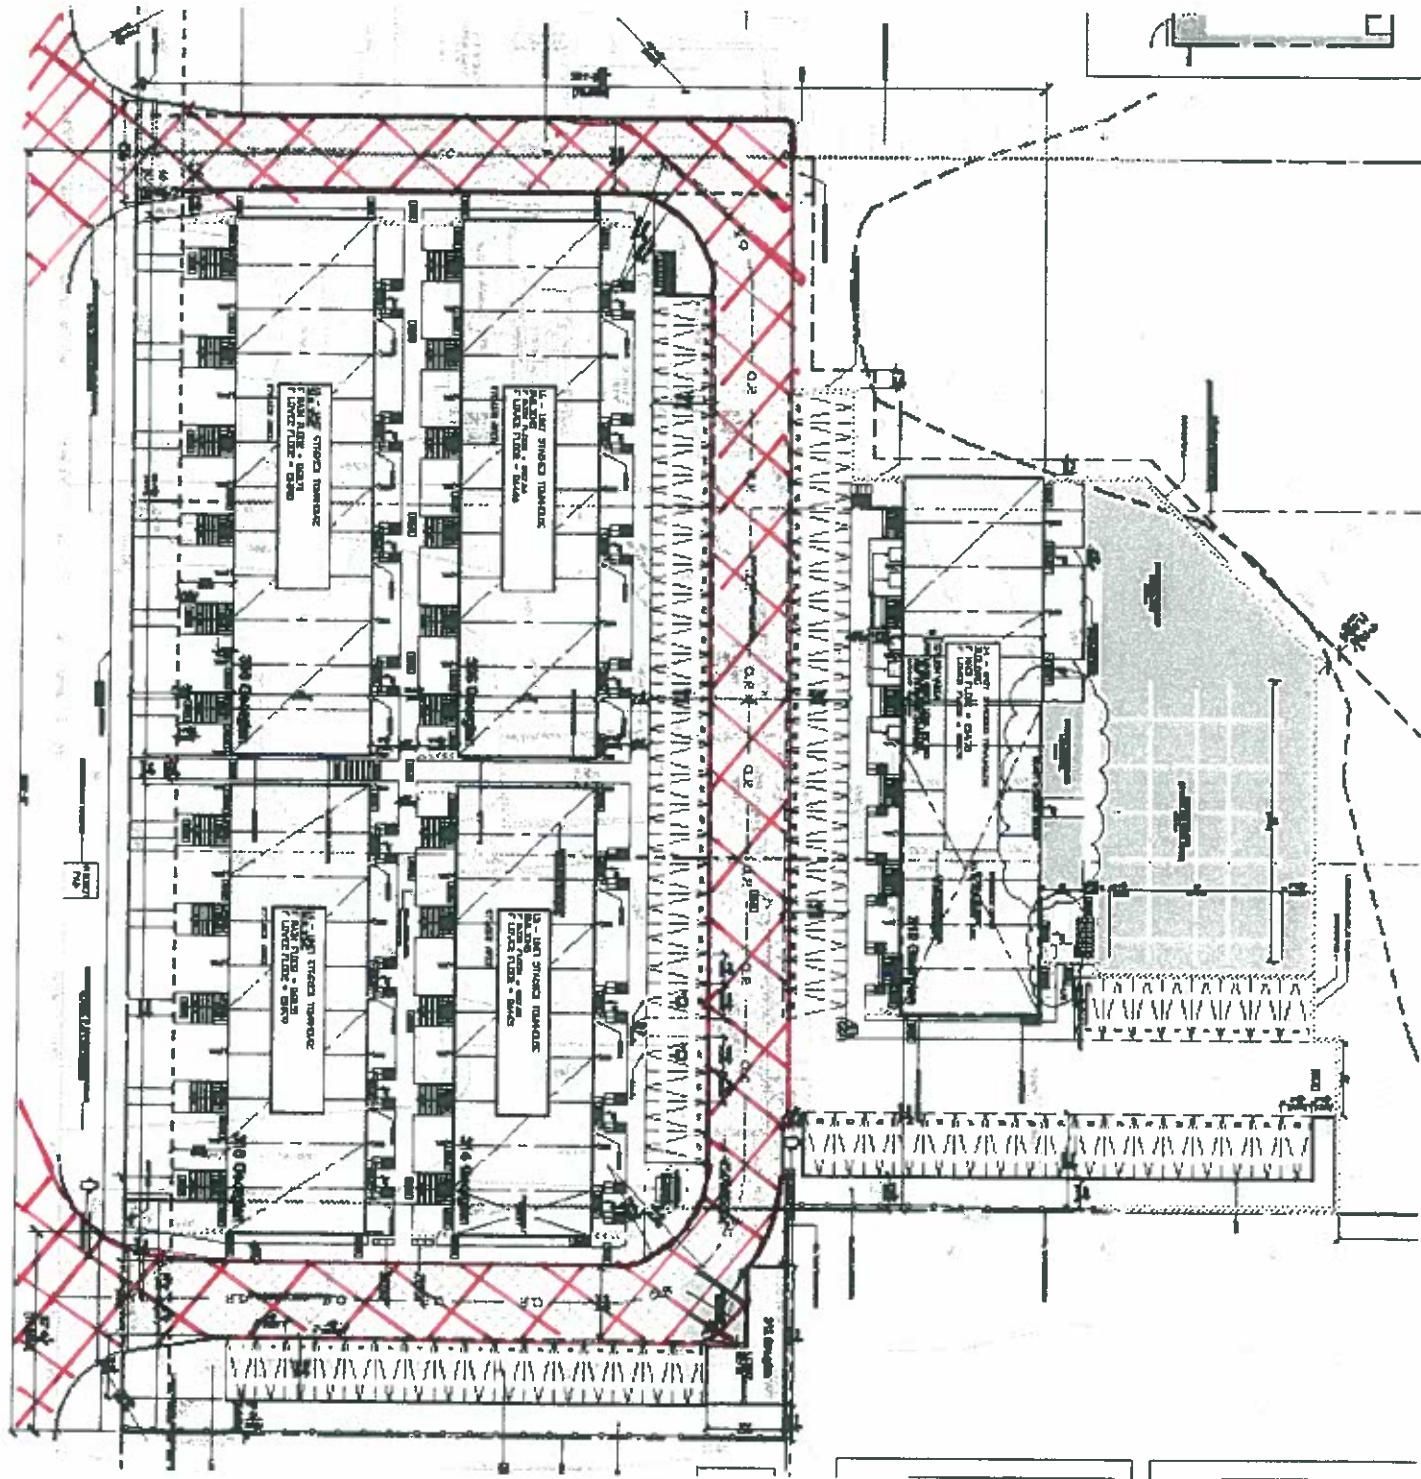


308 Georgian Dr

Schedule 252 to By-law 89-86
 Schedule "B" to amending
 By-law 2015-
 306-316 Georgian Drive, Barrie

MAYOR - J. LEHMAN

CITY CLERK - DAWN A. MCALPINE

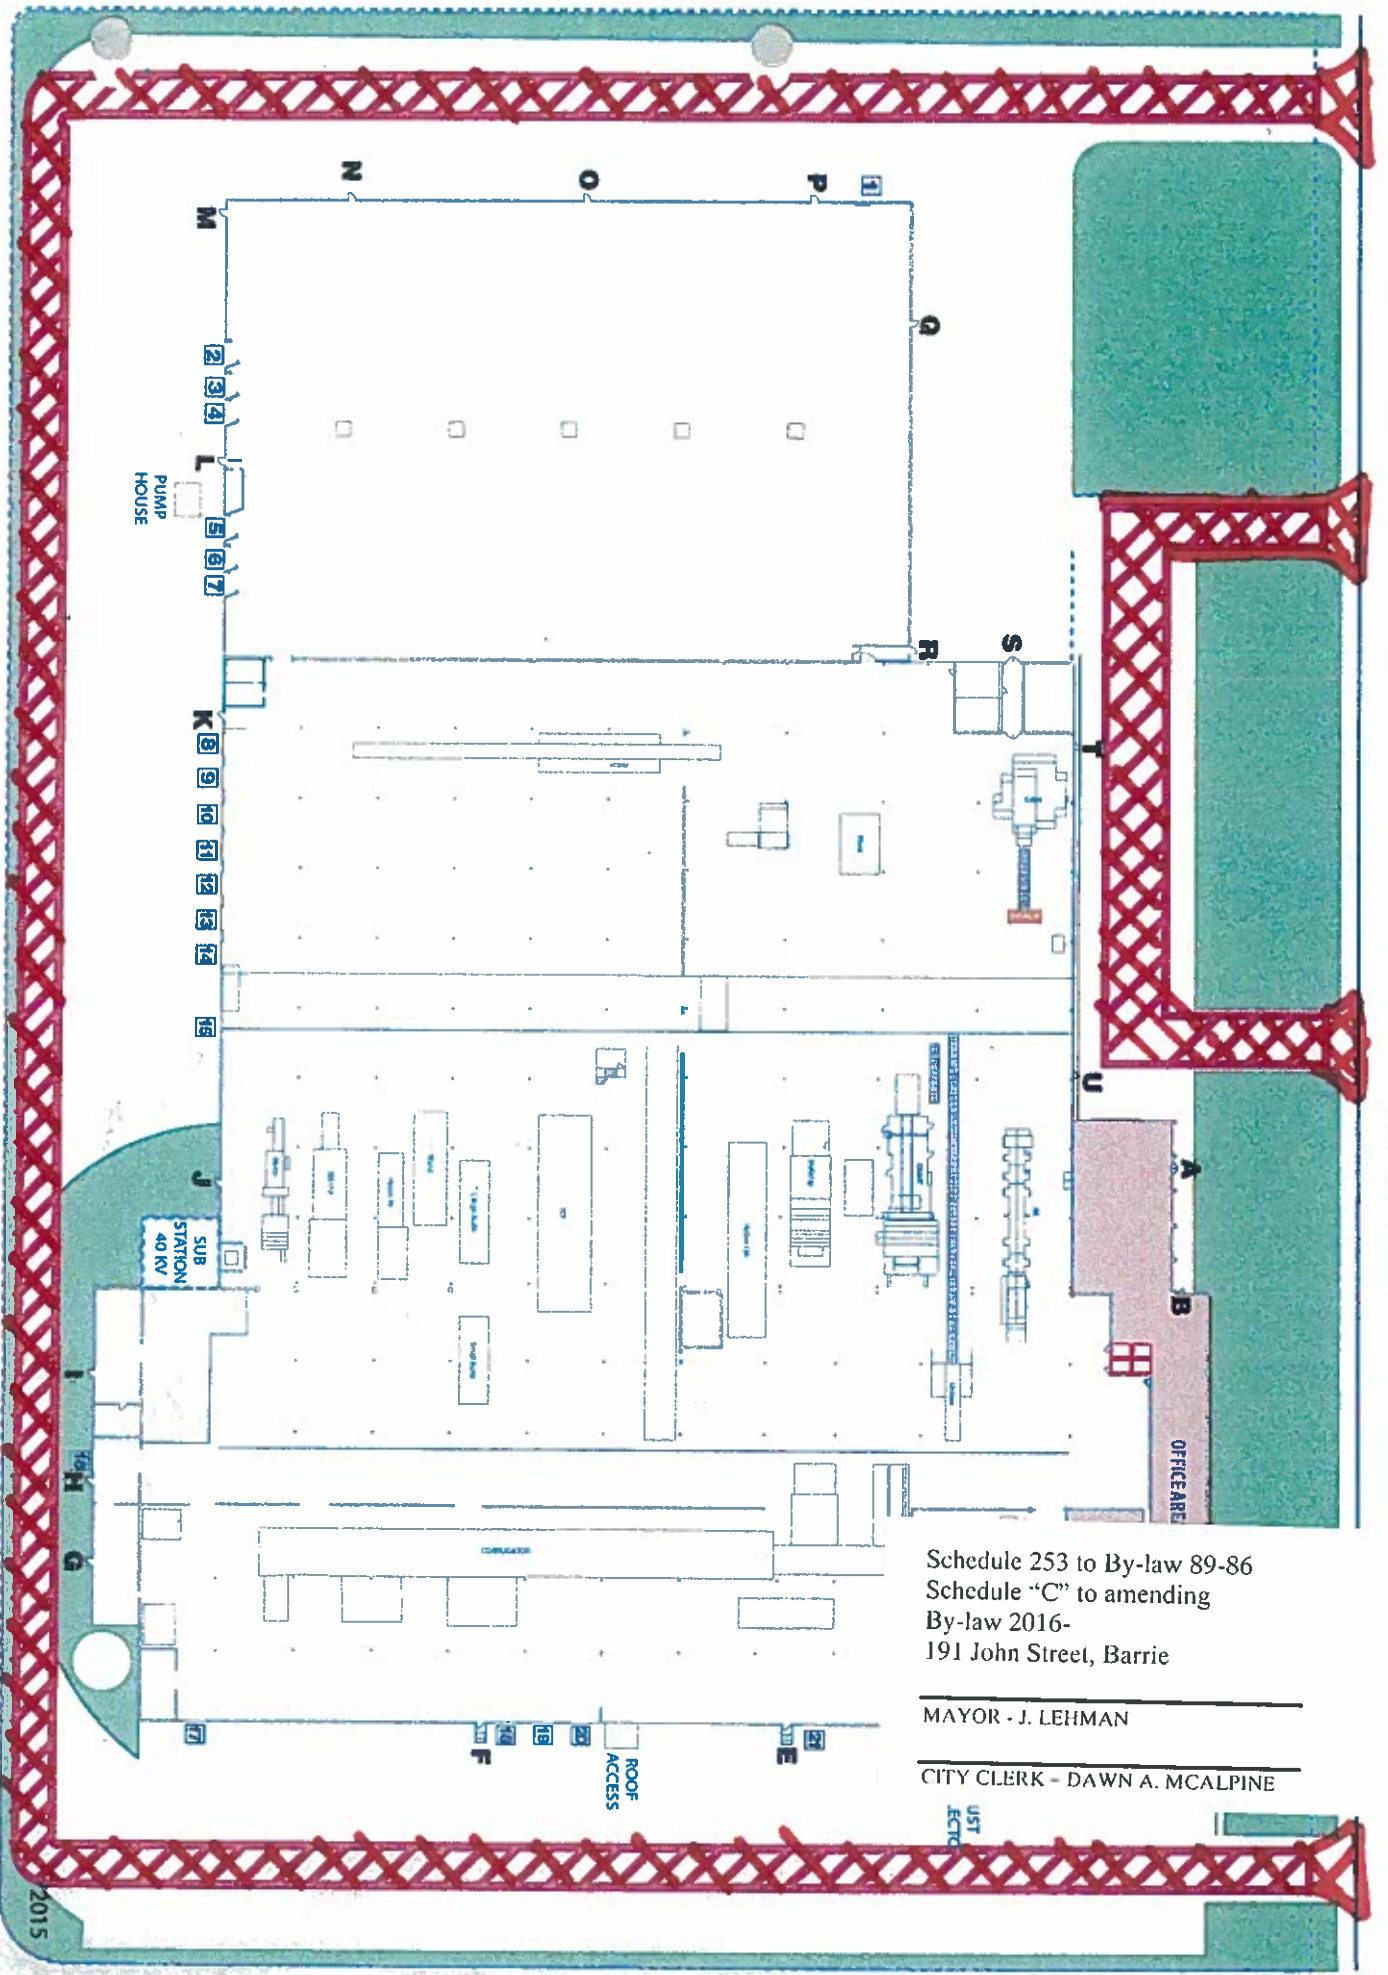

Schedule 253 to By-law 89-86
 Schedule "C" to amending
 By-law 2016-
 191 John Street, Barrie


MAYOR - J. LEHMAN

CITY CLERK - DAWN A. MCALPINE

101 Kozlov Street

MAIN ENTRANCE TO BUILDING

← Z

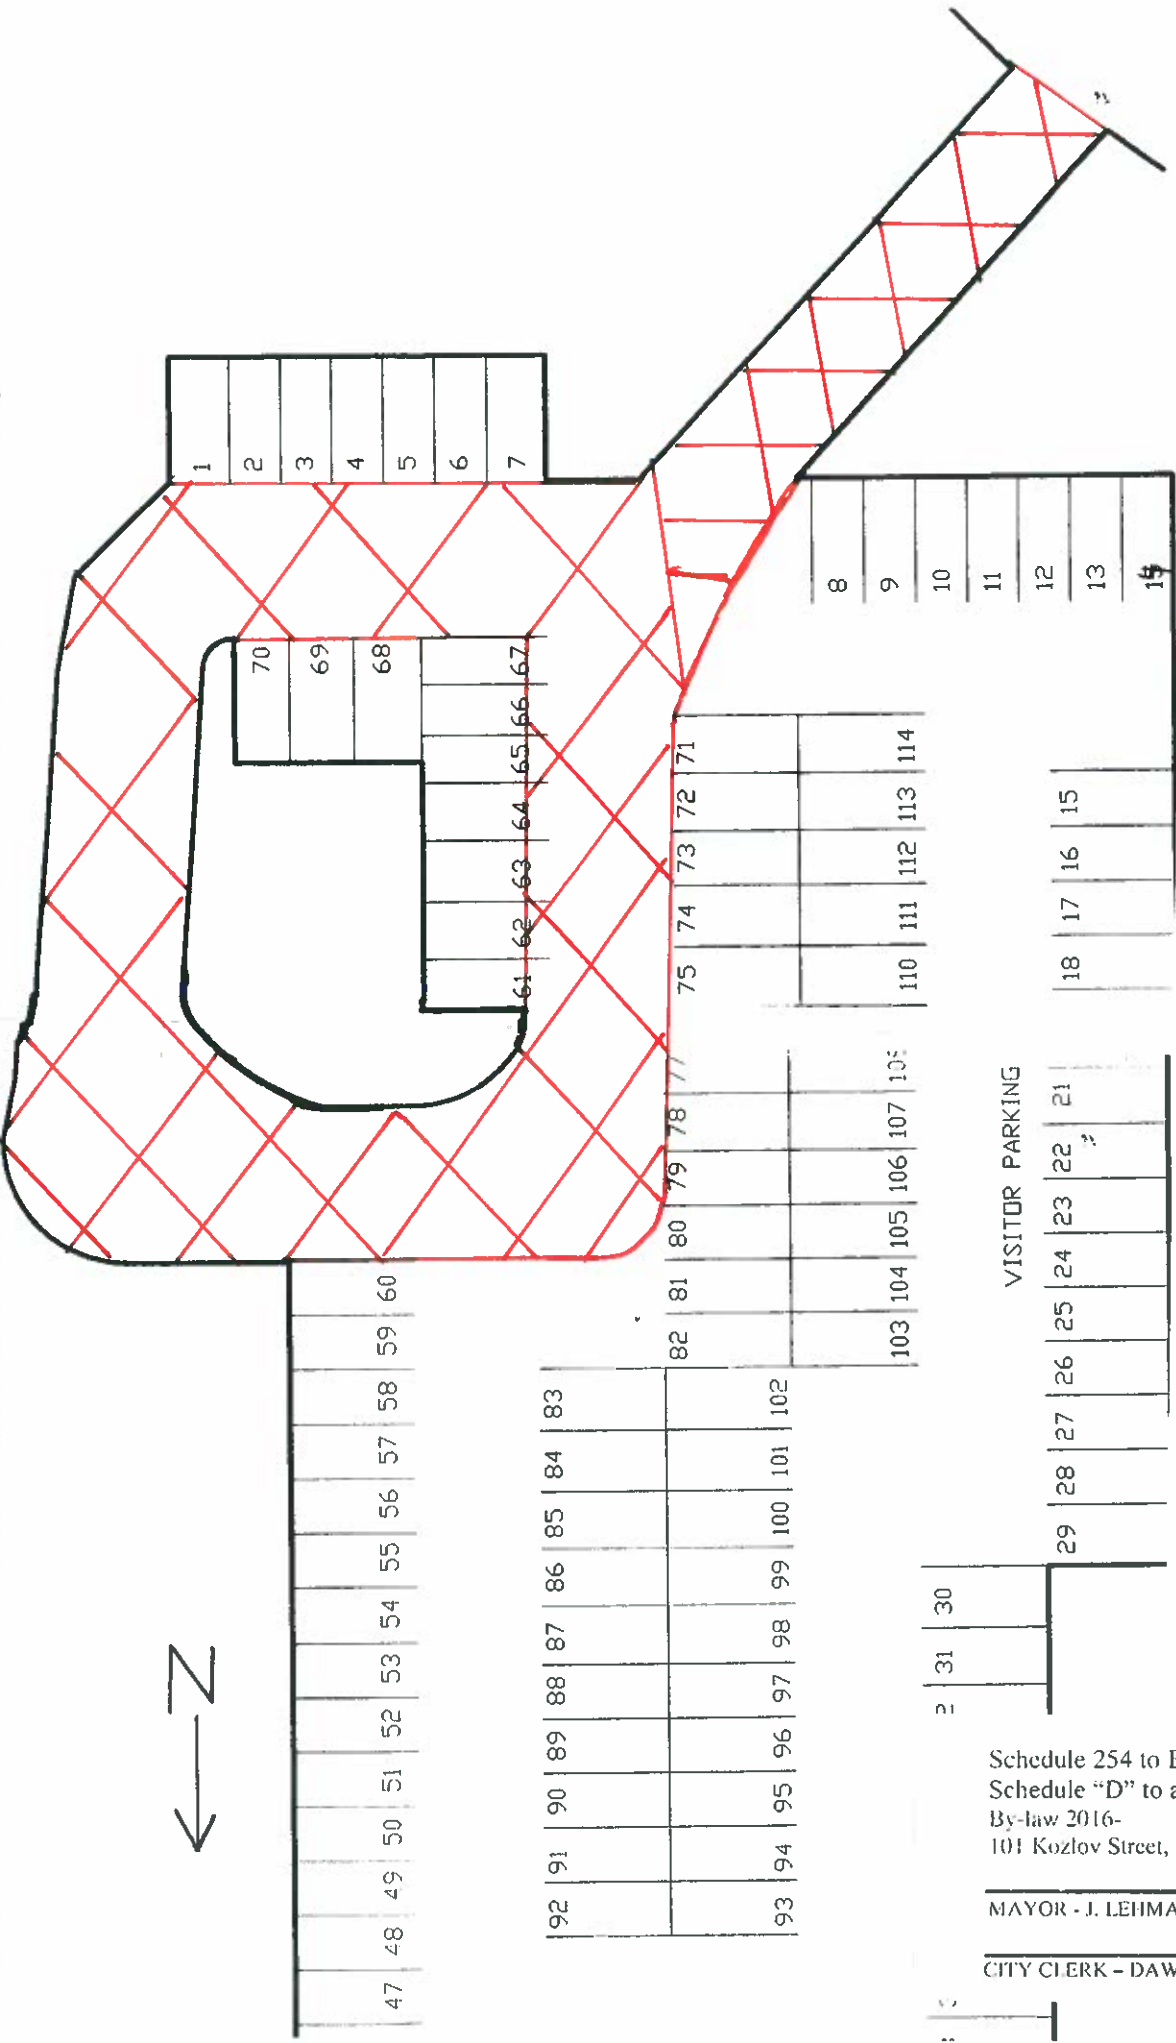


Schedule 254 to By-law 89-86
 Schedule "D" to amending
 By-law 2016-
 101 Kozlov Street, Barric

MAYOR - J. LEHMAN

CITY CLERK - DAWN A. MCALPINE

101 KOZLOV STREET
 MAPLEWOOD PLACE

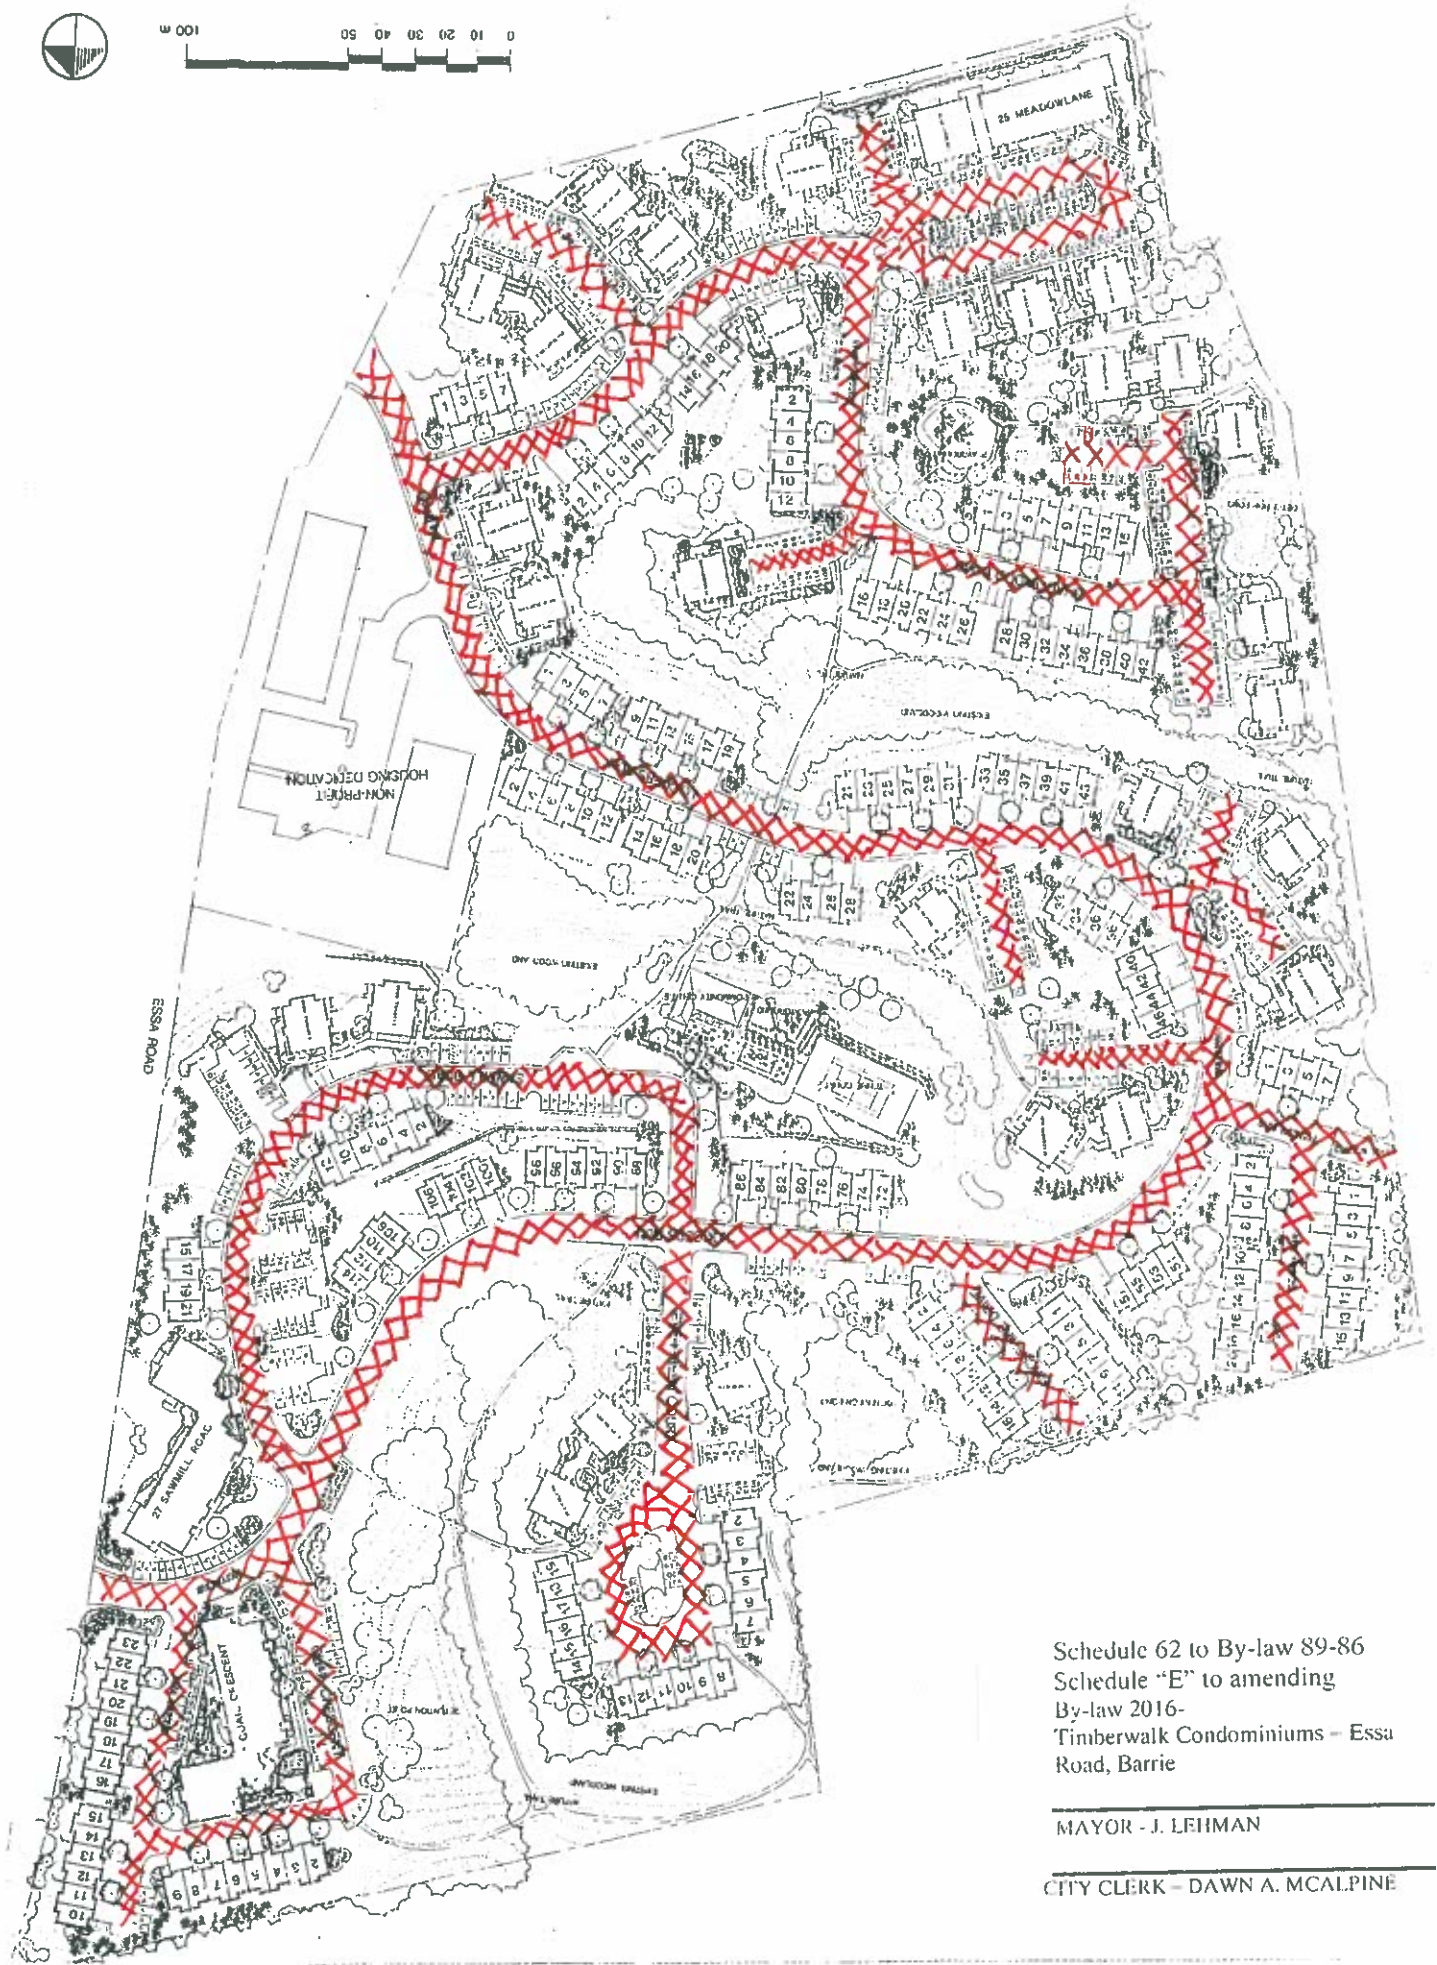

Schedule 62 to By-law 89-86
Schedule "E" to amending
By-law 2016-
Timberwalk Condominiums – Essa
Road, Barrie

MAYOR - J. LEHMAN

CITY CLERK - DAWN A. MCALPINE