
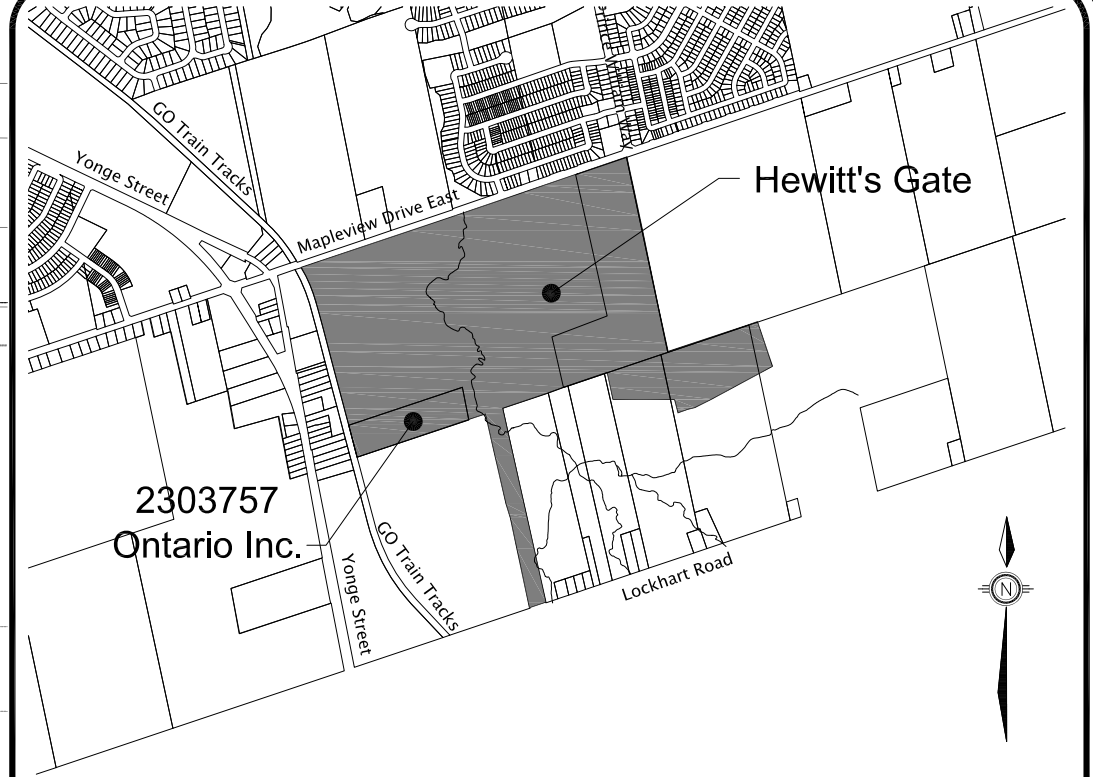


G:\Planning Drawings\PRAs-12160\MO\Map\Phase-1\Submitted\Oct2017\PRAs-12160-CAM-14120-PedPlan-1-17-10-10.dwg Layout: Ped Plan: Plotted: Oct 10, 2017 @ 11:22am by maricorda The Jones Consulting Group Ltd.

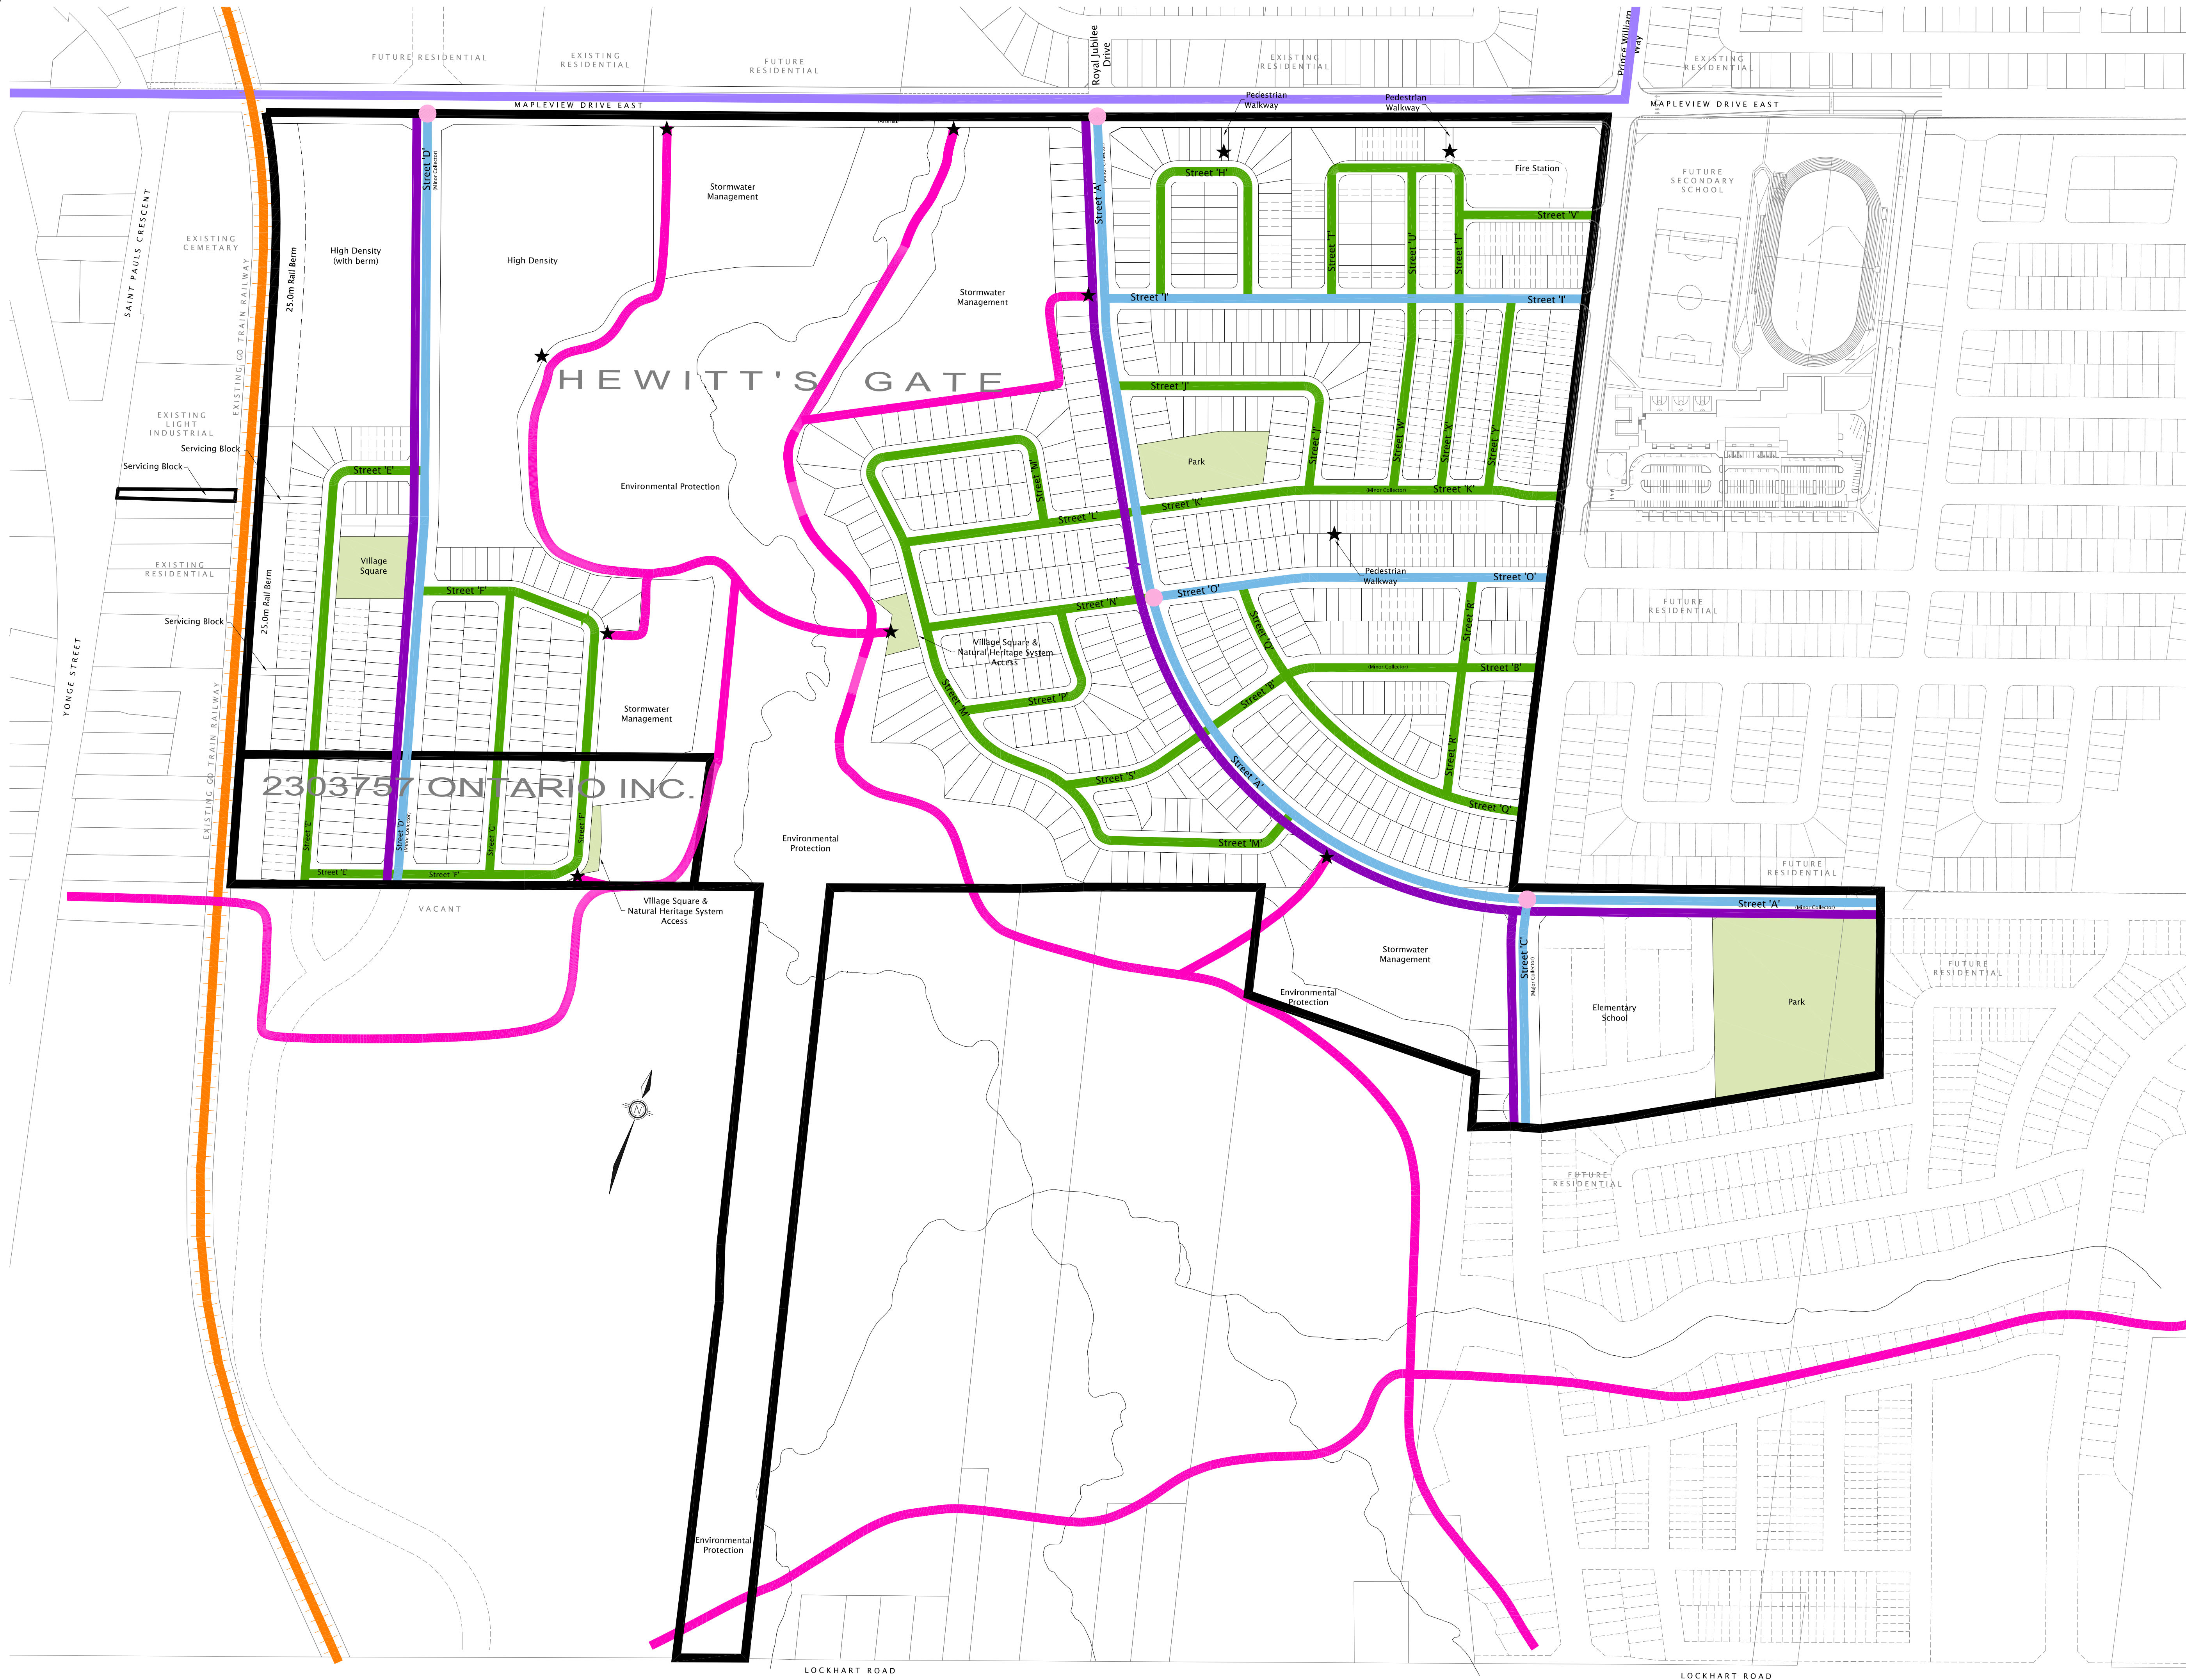


KEY PLAN SCALE 1:25,000

Pedestrian Circulation Plan
Part of Lot 16, Part of Lot 17, Concession 11
Former Township of Innisfil, Now in the
City of Barrie
County of Simcoe
2017

- Legend**
- Draft Plan Boundary
 - Single Sided Sidewalk
 - Double Sided Sidewalk
 - Pathway System
(City of Barrie Hewitt's Secondary Plan Schedule 9D-1)
 - Potential Transit System Route
 - Existing Transit System Route
(City of Barrie Revised System Map - REV. MAY 2016)
 - Existing GO Train Rail System
 - Potential Pathway Connections
 - Key Pedestrian Intersections
 - Neighbourhood Park

***NOTES**

- Open Space detail not available at this point in the process.

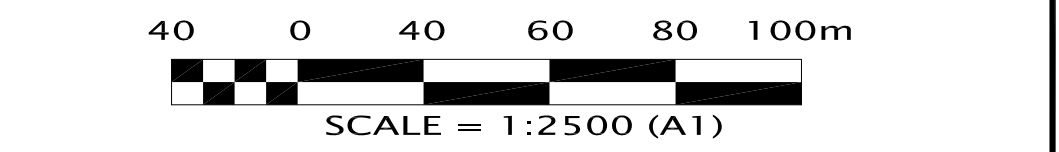

**HEWITT'S GATE
&
2303757 ONTARIO INC.
PEDESTRIAN CIRCULATION PLAN**



**JONES
CONSULTING GROUP LTD.**
PLANNERS & ENGINEERS
229 Mapleview Drive East, Unit 1, Barrie, Ontario L4N 0W5
Phone: 705-734-2538 Fax: 705-734-1056
www.jonescrg.com

Date Issued:	OCT. 10, 2017
Checked By:	RD
Project No.:	PRA-12160 & CAM-14120
Drawn By:	m.c.r.
Drawing Name:	PRA-12160-CAM-14120-PedPlan-1-17-10-10.dwg

**HEWITT'S GATE & 2303757 ONTARIO INC.
CITY OF BARRIE**