


LAND OWNER ID	LAND OWNER	HEWITT'S SECONDARY PHASE	CONFORMITY PLAN	DRAFT PLAN	OCCUPANCY	PROPOSED YEAR OF EARTHWORKS	EARTHWORKS QUANTITIES (000s m <sup>3</sup> )	SAP POTENTIALLY RESTRICTED BY ZONING	TRUCK HAUL ROADS	ARTERIAL CONSTRUCTION DATE	REDUCTION OF TRUCKS ON ROAD
A	BARRIE LOCKHART ROAD GP INC.	2	2018	2019	2021	2019	350	Y	MAPLEVIEW, YONGE, LOCKHART	2020/21 & 2022/28, 2020/25, 2020/28	35,000
D	LOCKHART INNISFILL INVESTMENTS LTD. I	2	2019	2019	N/A	N/A	(250) *1	Y	LOCKHART	2026-2028	-
E	LOCKHART INNISFILL INVESTMENTS LTD. II	2	2019	2019	N/A	N/A	(260) *1	Y	LOCKHART	2026-2028	-
Ha	RAINSONG LAND DEVELOPMENT INC. PHASE 1	2	2018	2018	2018	2019	BALANCE	N	-	-	-
Hb	RAINSONG LAND DEVELOPMENT INC. PHASE 2	2	N/A	N/A	N/A	2019	(LARGE DEFICIT)	Y	LOCKHART	2026-2028	-
Ia	CRISDAWN CONSTRUCTION INC. (BISTO 6)	1	2018	2018	2020	2019	(94)	N	-	-	-
Ib	CRISDAWN CONSTRUCTION INC. BALANCE	1	2018	2018	2020	2019	-	N	MAPLEVIEW, YONGE, LOCKHART	2019 & 2022/28, 2020/25, 2020/28	-
Ja	CRISDAWN CONSTRUCTION INC. NORTH	1	2018	2018	2021	2019	BALANCE	N	-	-	-
Jb	CRISDAWN CONSTRUCTION INC. SOUTH	1	2018	2018	2021	2019	86	N	-	-	-
Ka	CRISDAWN CONSTRUCTION INC. NORTH OF LINKAGE	3	-	-	2025?	2019	(230)	Y	-	-	2,000 *5
Kb	CRISDAWN CONSTRUCTION INC. SOUTH OF LINKAGE	3	-	-	2025?	2019	?	Y	LOCKHART	2026-2028	-
L	2303757 ONTARIO INC. (CAMPBELL)	1	2018	2018	2021	2020	(32)	N	-	-	-
Ma	1091369 ONTARIO INC. (BULUT)	2	2018	2018	2020	2019	(25)	Y	MAPLEVIEW	2019-2021	7,900
Mb	1091369 ONTARIO INC. (BULUT)	1	?	?	2022	2019	104/125 *2	Y	-	-	2,100
Na	FINGER LAKES ESTATES INC. PH 1	3	2018	2019	2021	2021	5	Y	-	-	500
Nb	FINGER LAKES ESTATES INC. PH 3	3	2019	2019?	2021	2021	(200) *4	Y	MAPLEVIEW	2020-2021	-
P	1597229 ONTARIO INC. (BLUESKY)	1 & 3	-	-	-	2023	28	-	-	-	-
Sa	DORSAY DEVELOPMENT	4	?	?	2024	2023	97 *4	-	MAPLEVIEW	2020-2021	9,700
Sb	DORSAY DEVELOPMENT POST 2031 LANDS	POST 2031	N/A	N/A	N/A	N/A	(LARGE SURPLUS) *4	-	-	-	-
T	CROWN (BARRIE) DEVELOPMENTS INC.	2	2018	2020?	2023	2022	-	Y	LOCKHART/YONGE	2026-2028	-
V	ASA DEVELOPMENT INC.	2	2019?	2020?	2023	2022	-	Y	LOCKHART/YONGE	2026-2028	-
W	BALLYMORE BUILDING (BARRIE) CORP.	3	2018	2019	2024	2020	10-50	Y	LOCKHART, MAPLEVIEW, YONGE	2020 & 2025, 2022/23	1,000 - 5,000
Ya	MAPLEVIEW SOUTH (INNISFIL) LTD. RE-ALIGN CHANNEL	1	?	?	2021	2019	(15) *3	Y	MAPLEVIEW	2020/21	(in Ma)
Yb	MAPLEVIEW SOUTH (INNISFIL) LTD. NORTH OF CHANNEL A	1	?	?	?	?	(128)	Y	MAPLEVIEW	2020/21	-
Yc	MAPLEVIEW SOUTH (INNISFIL) LTD. NORTH OF CHANNEL B	1	?	?	?	?	(474)	Y	MAPLEVIEW	2020/21	-
Yd	MAPLEVIEW SOUTH (INNISFIL) LTD. SOUTH OF CHANNEL	1	?	?	?	?	(93) *4	Y	MAPLEVIEW	2020/21	-
DD	SCDSB	1	-	-	2019	EARTHWORKS COMPLETE	BALANCE	N	-	-	-
										TOTAL	58,000 - 63,000

NOTE 1\*: D & E ASSUME TO RAISE SITES 1.3m AVERAGE BASED ON 2.5m FOR SWM ACTIVE STORAGE & FREEBOARD.  
 NOTE 2\*: 1091369 ONTARIO INC. CAN INCREASE SURPLUS TO 125,000 m<sup>3</sup> IF ADJACENT PROPERTY CAN RECEIVE FILL.  
 NOTE 3\*: NEED CHANNEL RE-ALIGNED IN 2019.  
 NOTE 4\*: Sa INCLUDES 47,000 m<sup>3</sup> FOR CHANNEL IN POST - 2031. Sb AMOUNT EXCLUDED CHANNEL IN POST - 2013. Yd, Nb, Sa, Sb ALL NEED SPS AND CHANNEL ON Sb.  
 NOTE 5\*: Jb PROVIDES MATERIAL TO Ja, Ia, AND Ka (PHASE 3) WITH POSSIBLE 20,000 m<sup>3</sup> TO Ka PHASE 3.

**LEGEND**

- AREAS OF SURPLUS EARTHWORKS (CUT)
- AREAS OF SURPLUS EARTHWORKS WITH SAP
- AREAS OF SHORTAGE EARTHWORKS (FILL)
- AREAS OF SHORTAGE EARTHWORKS WITH SAP
- AREAS OF BALANCED EARTHWORKS
- NATURAL HERITAGE SYSTEM (N.H.S.)
- PROPOSED STORMWATER MANAGEMENT FACILITIES
- EARTHWORKS MOVEMENT
- KEY EARTHWORKS HAUL ROUTE
- CHANNEL RE-ALIGNMENT

QUANTITIES AND PROPOSED MATERIAL USE ARE BASED ON PRELIMINARY ESTIMATES AND ARE NOT BINDING ON LANDOWNERS.

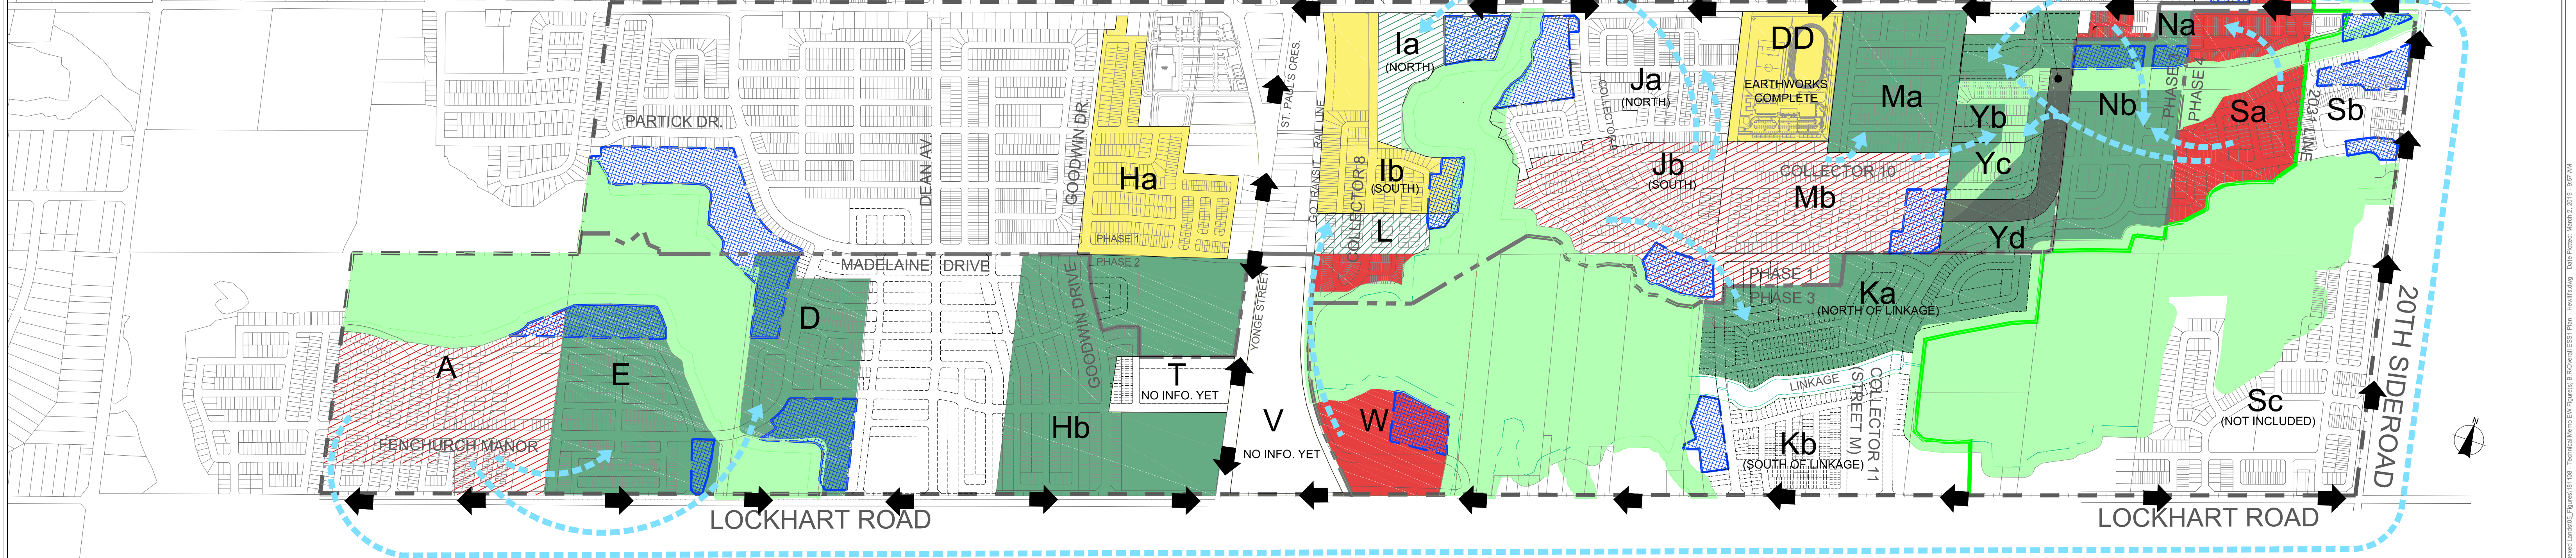

**BURNSIDE**

HEWITT'S SECONDARY PLAN AREA  
EARTHWORKS SEQUENCING AND STAGING PLAN FOR REVISED SITE ALTERATION PERMIT APPROVAL

Drawn	Checked	Date	Figure No.
HS	BR/JC	16/01/28	ESS1
Scale	Project No.		
NOT TO SCALE	300032860		