


### CHANNEL LETTERS - FRONT ELEVATION




[www.signndisplaystore.com](http://www.signndisplaystore.com)

SIDE PROFILE

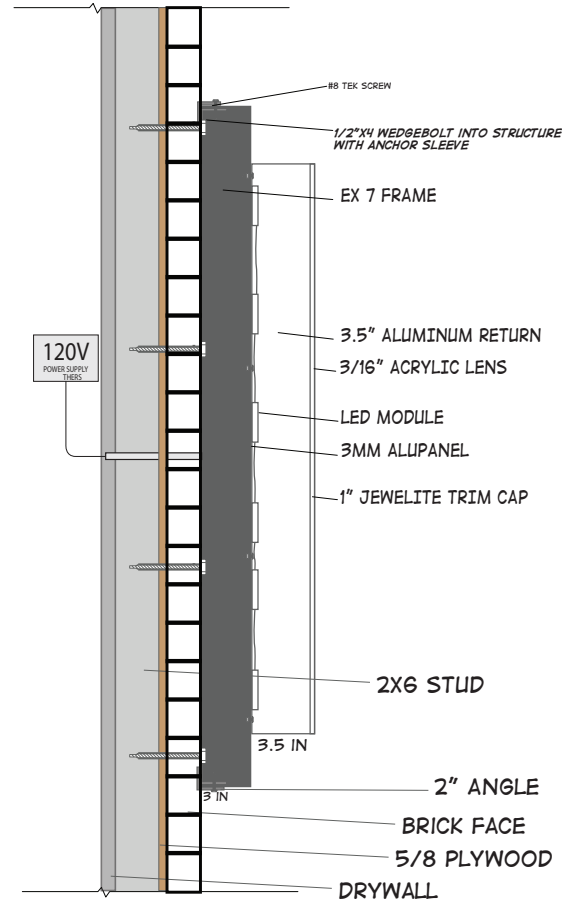

CHANNEL LETTERS - FRONT PROFILE

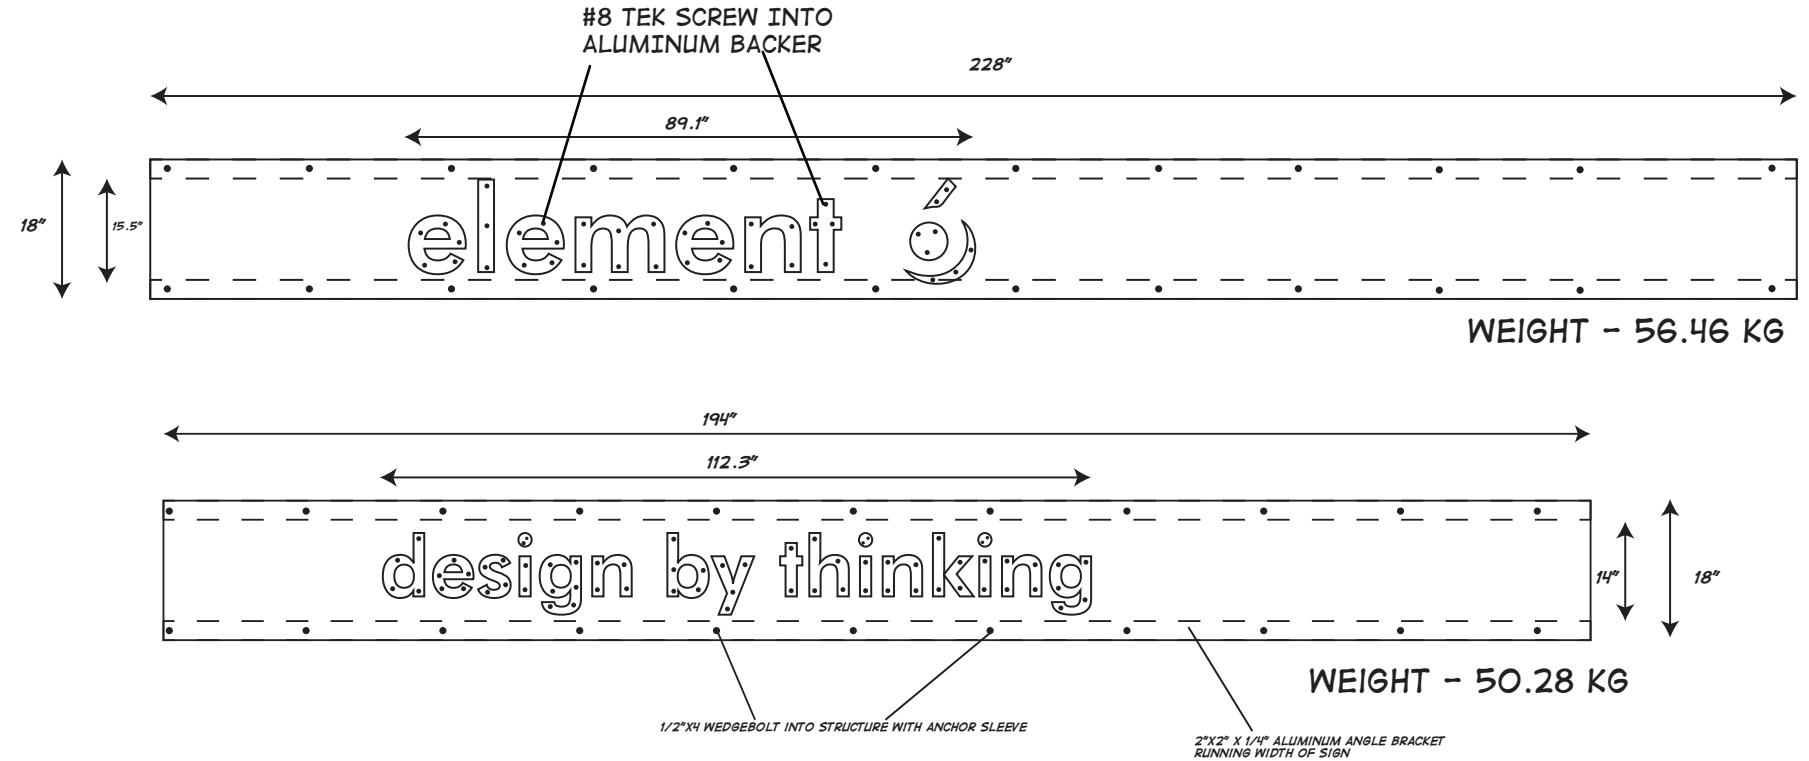

Address: 70 Dunlop St E Suite 300,barrie, ON L4M 1A4

Total Sign Weight = 56.46 KG and 50.28

DESIGN NOTES:

Design loads as per OBC 2012 for Barrie, Ontario

1: q 1/50=0.44kPa, Ss=.75 kPa, Sr=0.9kPa

2: Drawings reviewed for sign connections.

CUSTOMER: ELEMENT 6

ORDER #

DATE: NOV 18 2020

CONTACT: SEAN MILLS

PHONE: 705-727-8305

EMAIL: SEAN@SIGNNDISPLAYSTORE.COM

REP:

DESIGNER:

REVISION #

SITE ADDRESS: 70 DUNLOP ST E SUITE 300,  
BARRIE, ON L4M 1A4

INFORMATION CONTAINED IN THE DRAWING, INCLUDING GRAPHIC LAYOUT  
AND TECHNICAL DETAIL REMAINS THE PROPERTY OF THE SIGN N DISPLAY STORE  
AND CANNOT BE USED WITHOUT WRITTEN CONSENT.



C-121 Commerce Park Drive, Barrie, ON, L4N 8X1


Tel: 705.727.6371 Fax: 705.727.9280

www.signndisplaystore.com



# CHANNEL LETTERS – FRONT ELEVATION

SIDE PROFILE

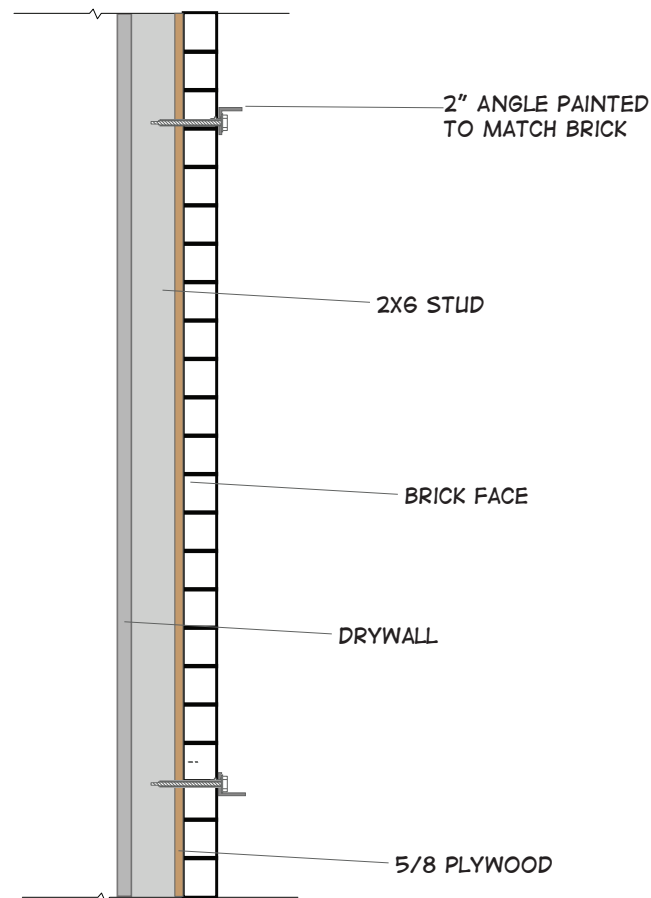

CUSTOMER: ELEMENT 6

ORDER #

DATE: NOV 18 2020



CONTACT: SEAN MILLS

PHONE: 705-727-8305

EMAIL: SEAN@SIGNNDISPLAYSTORE.COM

REP:

DESIGNER:

REVISION #

SITE ADDRESS: 70 DUNLOP ST E SUITE 300, BARRIE, ON L4M 1A4

INFORMATION CONTAINED IN THE DRAWING, INCLUDING GRAPHIC LAYOUT AND TECHNICAL DETAIL REMAINS THE PROPERTY OF THE SIGN N DISPLAY STORE AND CANNOT BE USED WITHOUT WRITTEN CONSENT.

SNDS

THE SIGN N DISPLAY STORE

com

SNDS


C-121 Commerce Park Drive, Barrie, ON, L4N 8X1

Tel: 705.727.6371 Fax: 705.727.9280

www.signndisplaystore.com



CHANNEL LETTERS - PROPOSED LOCATION

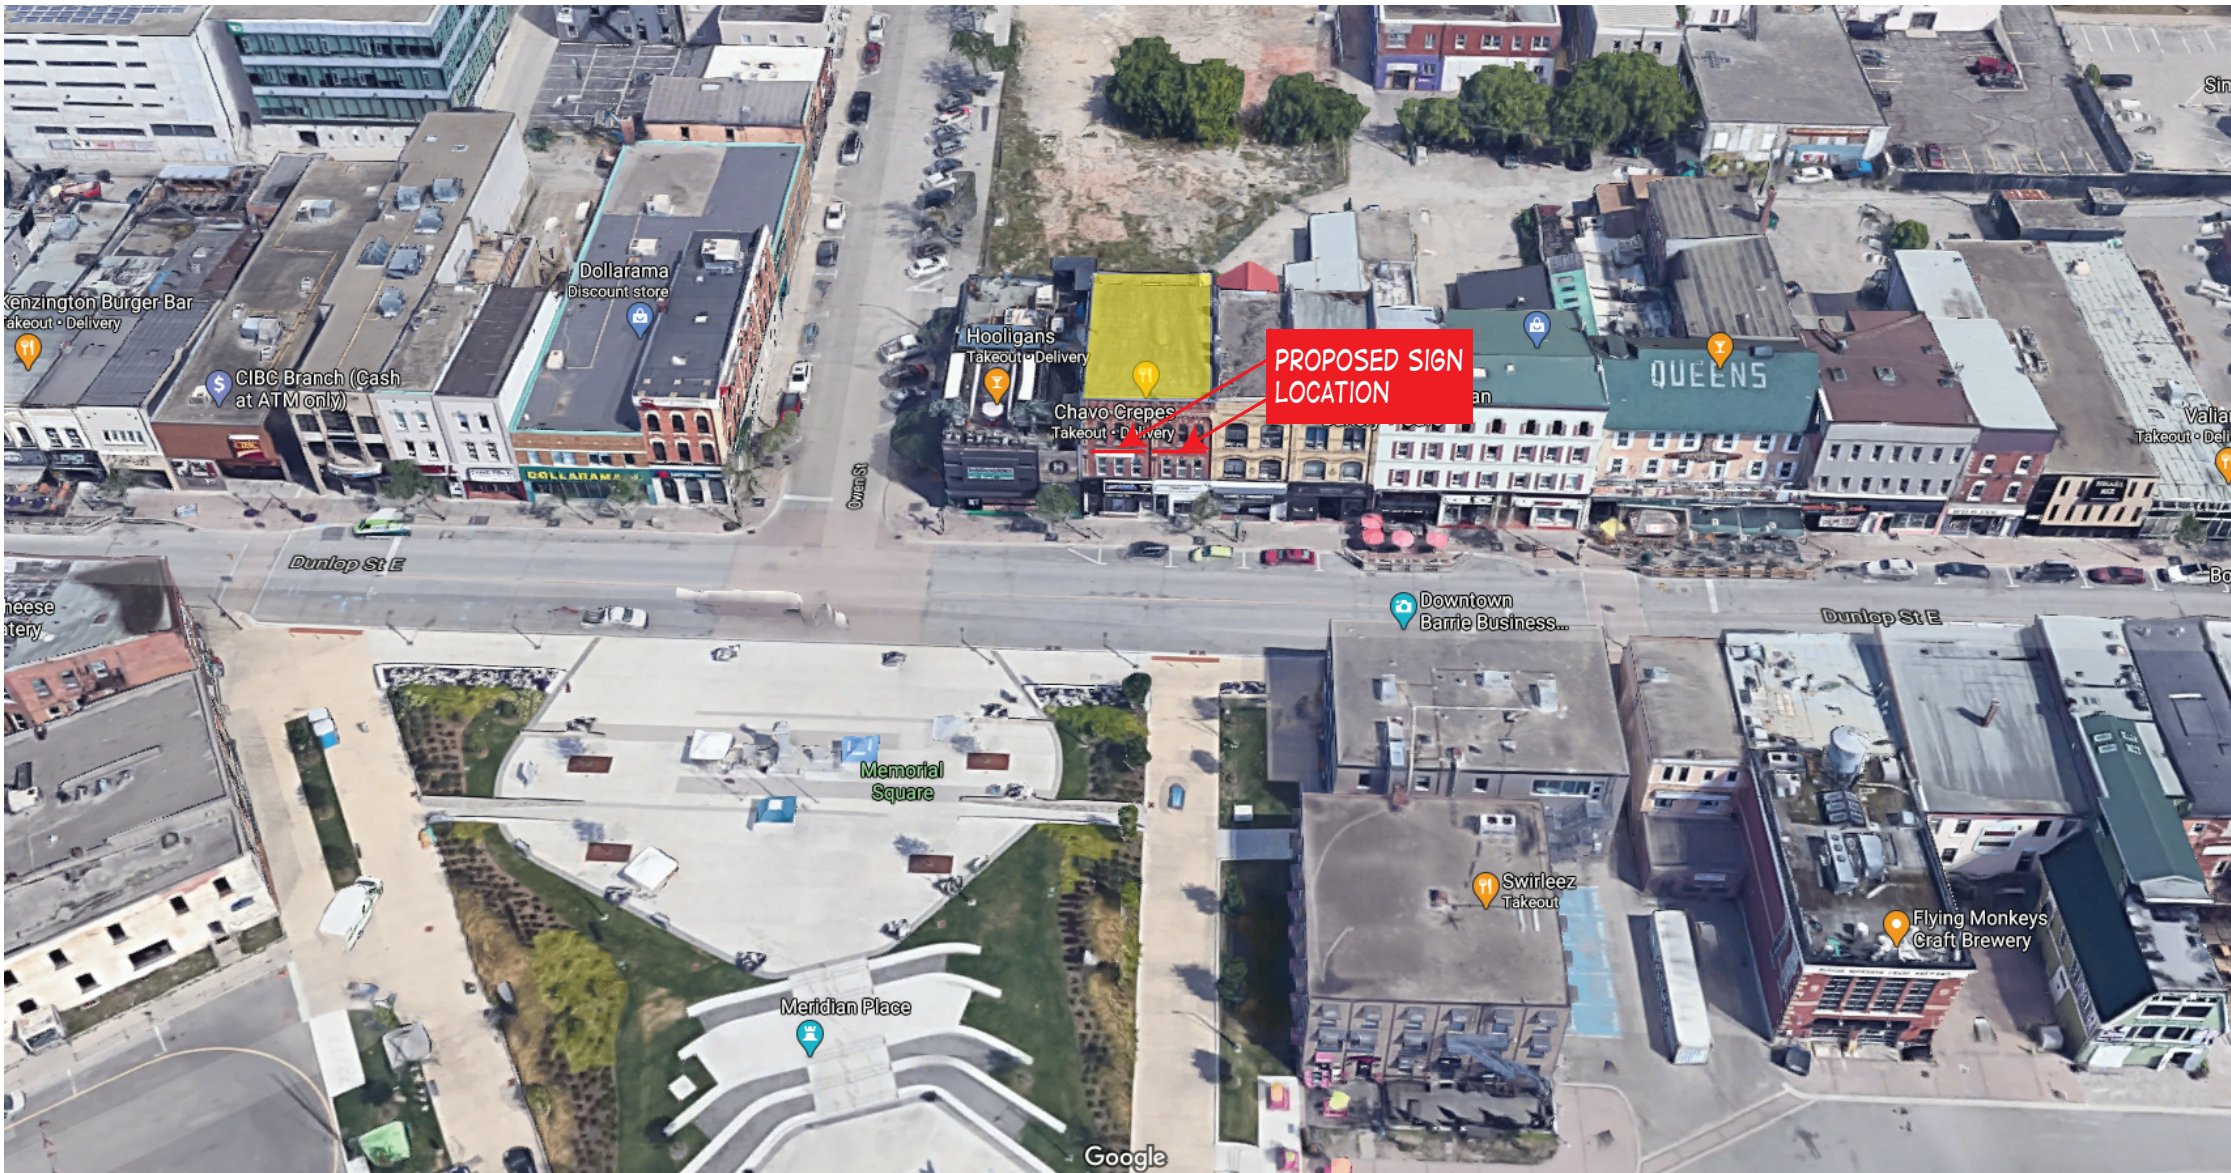

CUSTOMER: ELEMENT 6

ORDER #

DATE: NOV 18 2020



CONTACT: SEAN MILLS

PHONE: 705-727-8305

EMAIL: SEAN@SIGNNDISPLAYSTORE.COM

REP:

DESIGNER:

REVISION #

SITE ADDRESS: 70 DUNLOP ST E SUITE 300,  
BARRIE, ON L4M 1A4

INFORMATION CONTAINED IN THE DRAWING, INCLUDING GRAPHIC LAYOUT  
AND TECHNICAL DETAIL REMAINS THE PROPERTY OF THE SIGN N DISPLAY STORE  
AND CANNOT BE USED WITHOUT WRITTEN CONSENT.



THE

SIGN N DISPLAY STORE

.com



C-121 Commerce Park Drive, Barrie, ON, L4N 8X1  
Tel: 705.727.6371 Fax: 705.727.9280  
[www.signndisplaystore.com](http://www.signndisplaystore.com)